


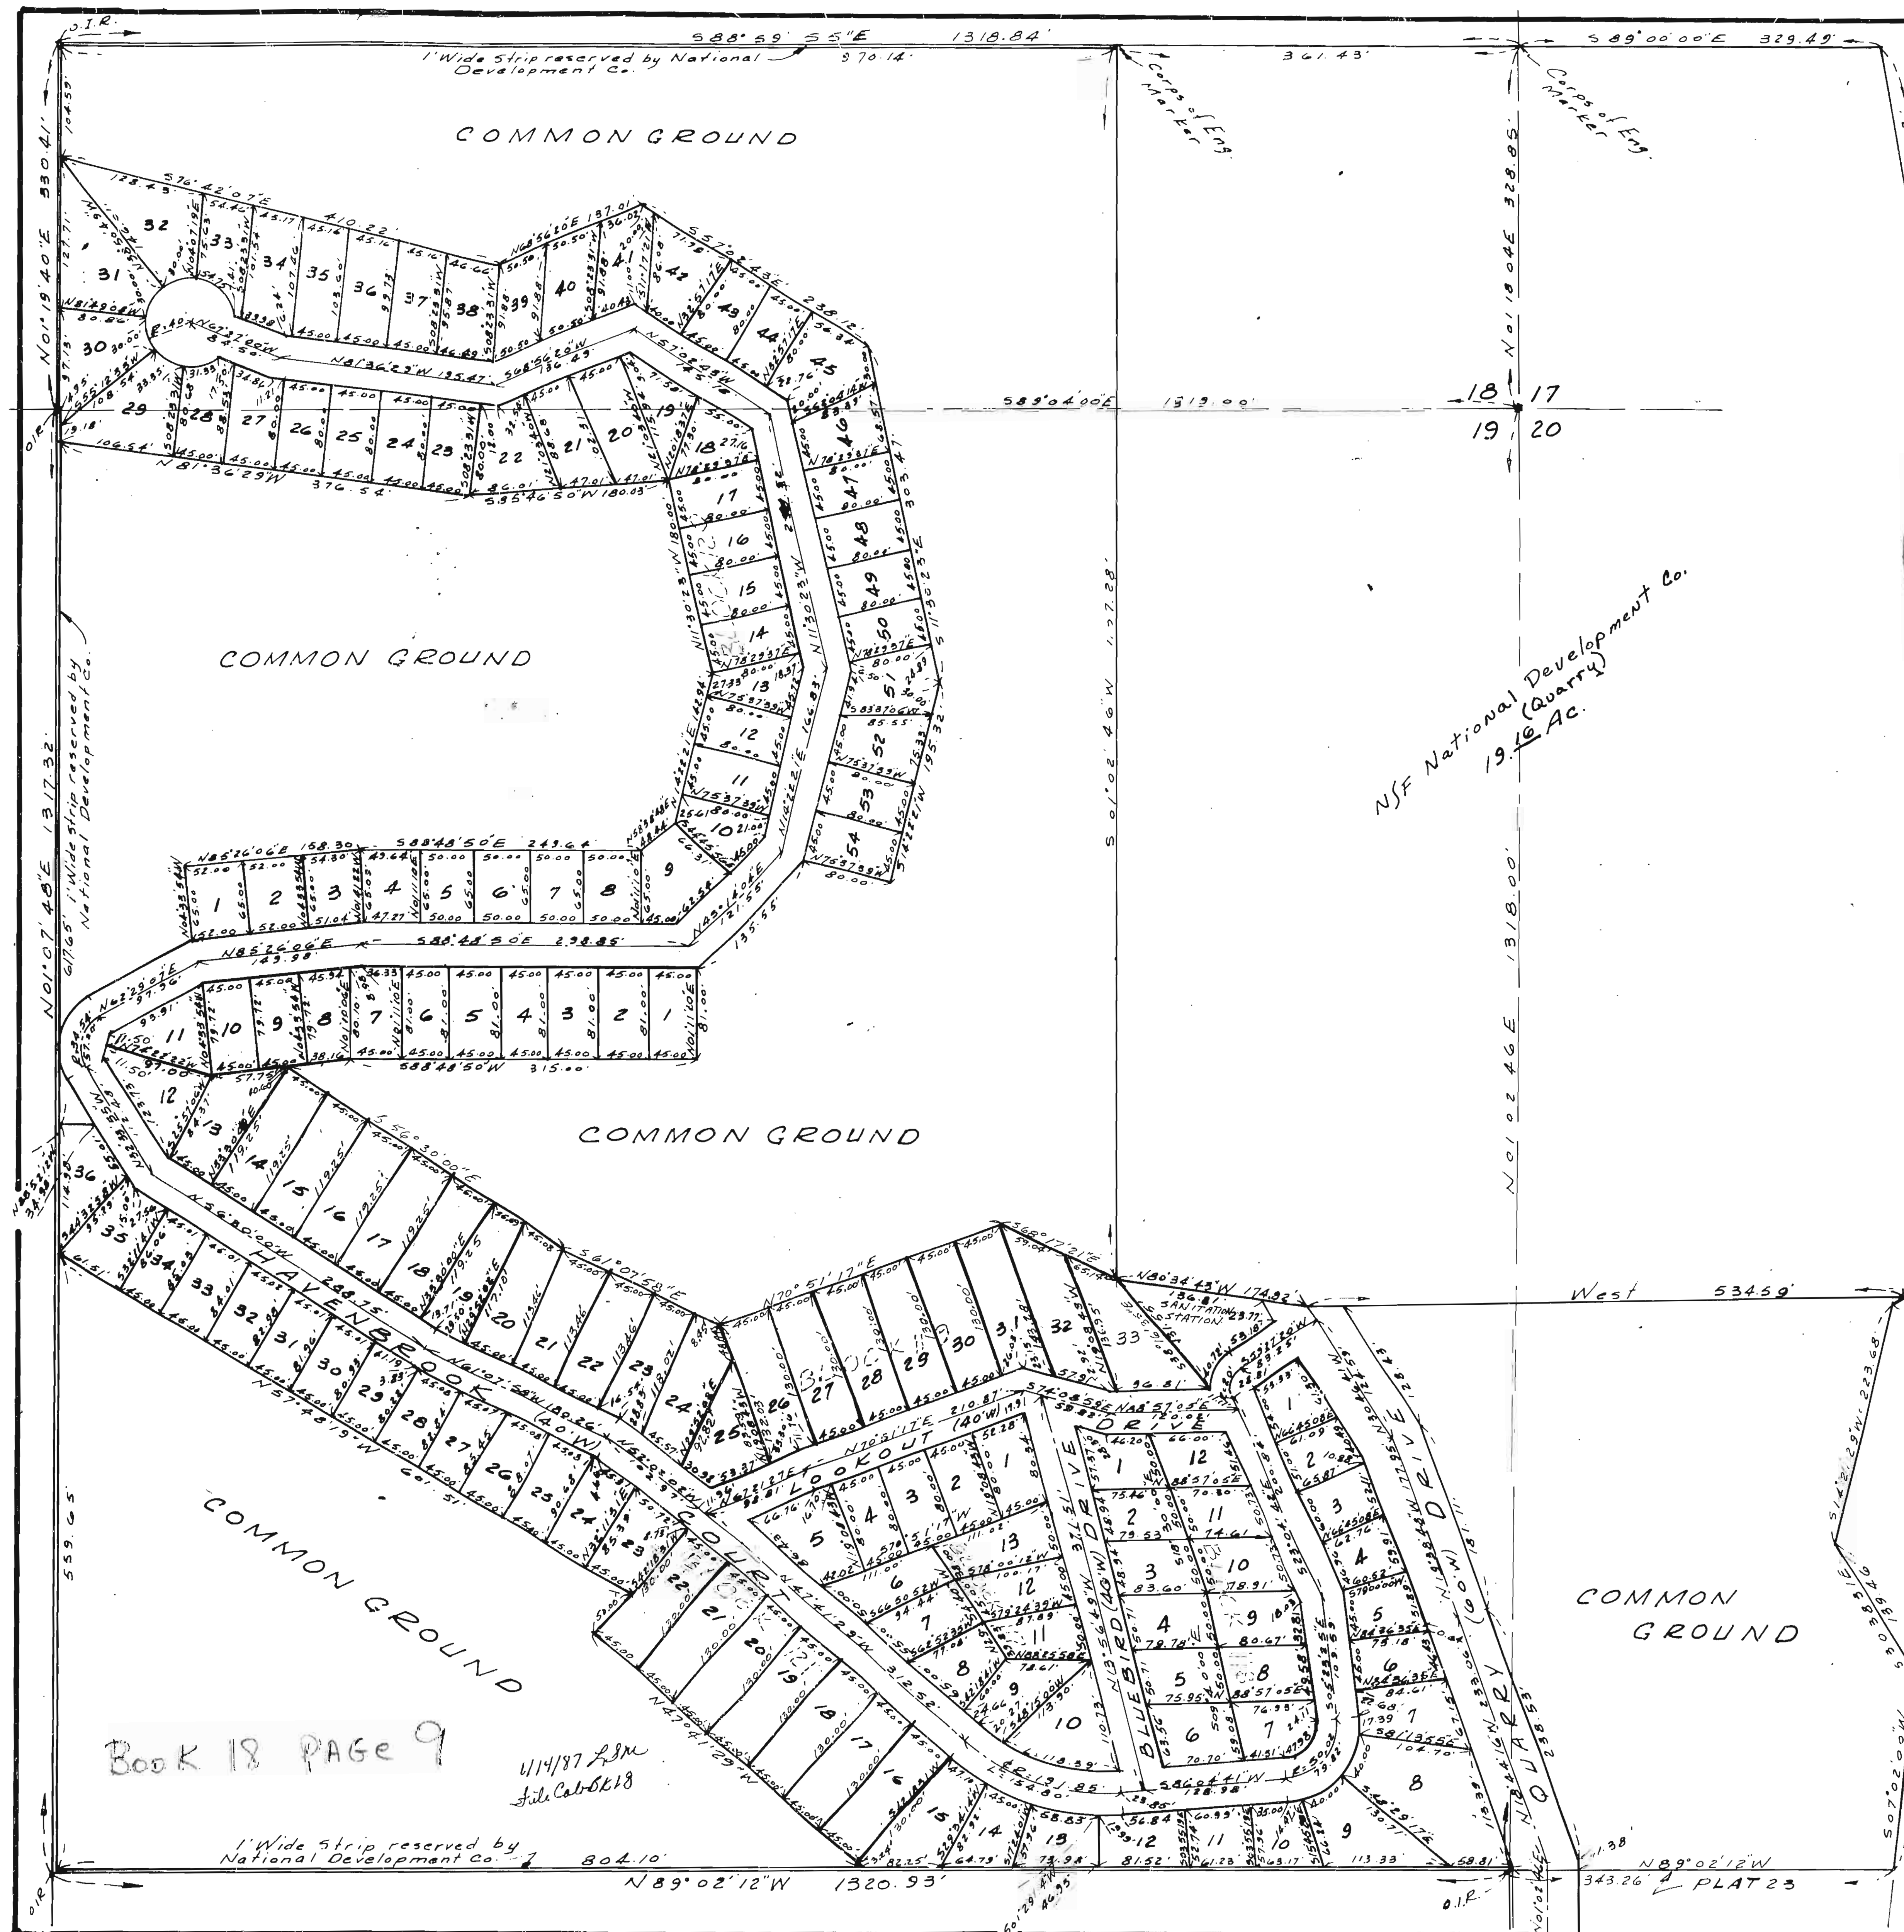

BENT TREE HARBOR, INC.
 PLAT 24, BLOCKS 117 TO 121
 PART OF SEC. 17, 18, 19, 20, T40N, R23W
 BENTON COUNTY, MO.

IN TESTIMONY WHEREOF, NATIONAL DEVELOPMENT COMPANY, INC., HAS CAUSED THESE PRESENTS TO BE SIGNED BY ITS PRESIDENT AND ASST. SECRETARY AND ITS SEAL AFFIXED THIS 14th DAY OF SEPTEMBER, 1986.

ATTEST:
 ASST. SECRETARY
 PRESIDENT

ON THIS 14th DAY OF SEPTEMBER, 1986, BEFORE ME PERSONALLY APPEARED ROBERT J. SARINKE AND KAREN LLEWELLYN TO ME PERSONALLY KNOWN WHO BEING BY ME DULY SWORN DID SAY THAT THEY ARE THE PRESIDENT AND ASST. SECRETARY, RESPECTIVELY, OF NATIONAL DEVELOPMENT COMPANY, INC., A CORPORATION, AND THE SEAL AFFIXED TO THIS INSTRUMENT IS THE SEAL OF SAID CORPORATION AND THAT SAID INSTRUMENT WAS SIGNED AND SEALED IN BEHALF OF SAID CORPORATION BY AUTHORITY OF ITS GOVERNING BODY AND THAT SAID PRESIDENT ACKNOWLEDGED SAID INSTRUMENT TO BE THE FREE ACT AND DEED OF SAID CORPORATION.

IN TESTIMONY WHEREOF, I HAVE HEREUNTO SET MY HAND AND AFFIXED MY OFFICIAL SEAL AT MY OFFICE IN THE County of Benton, Missouri, THIS 14th DAY AND YEAR ABOVE WRITTEN.

MY COMM. EXP. 10-7-88. *Patricia L. Lippert*
 NOTARY PUBLIC
 All lots in Plat 24 shall be restricted to camper use only.

DESCRIPTION
 A TRACT OF LAND LOCATED IN SECTIONS 18, 19, 20, TOWNSHIP 40 NORTH, RANGE 23 WEST, BENTON COUNTY, MISSOURI, AND BEING MORE PARTICULARLY DESCRIBED AS FOLLOWS:

BEGINNING AT THE NORTHEAST CORNER OF THE SOUTHEAST QUARTER OF THE NORTHEAST QUARTER OF SECTION 19; THENCE NORTH 89° 02' 12" WEST, 1320.93 FEET; THENCE NORTH 01° 07' 48" EAST, 1317.32 FEET; THENCE NORTH 01° 19' 40" EAST, 330.41 FEET; THENCE SOUTH 88° 59' 55" EAST, 970.14 FEET TO THE NORTHWEST CORNER OF THE QUARRY TRACT; THENCE SOUTH 01° 02' 46" WEST, 1107.28 FEET; THENCE SOUTH 80° 34' 43" EAST, 174.92 FEET; THENCE EAST, 534.59 FEET; THENCE SOUTH 59° 21' 29" WEST, 8.17 FEET; THENCE SOUTH 14° 21' 29" WEST, 223.68 FEET; THENCE SOUTH 30° 38' 31" WEST, 139.46 FEET; THENCE SOUTH 07° 02' 00" WEST, 183.45 FEET; THENCE NORTH 89° 02' 12" WEST, 343.26 FEET TO THE POINT OF BEGINNING; CONTAINING IN ALL 44.37 ACRES MORE OR LESS.

This is to certify that at the request of National Development Co., we have, during the Month of Feb., 1986, made a survey of Plat 24, Sec. 17, 18, 19, 20, T40N, R23W, Benton County, Mo., and that the results of said survey are shown on this plat.

Date: 2/13/86 For: Dudley, Seavers & Assoc.
 Job #: 2.2066

Recorded on this 11 day of Sept., 1986
 Book 18 Page 9
 Return to their Rec. Agent's Office

BENT TREE HARBOR NATIONAL DEVELOPMENT CO.	
 DUDLEY, SEEVERS & ASSOC. INC. SURVEYING 11227 MAGDALENA COURT ST. LOUIS, MISSOURI 6314 PHONE: (314) 429-4151	Drawn By: ECD Chkd By: GFS Date: 8/13/86 Scale: 1"=100'

PLAT
 24